


1 FLOOR PLAN
A101 SCALE: 1/8" = 1'-0"

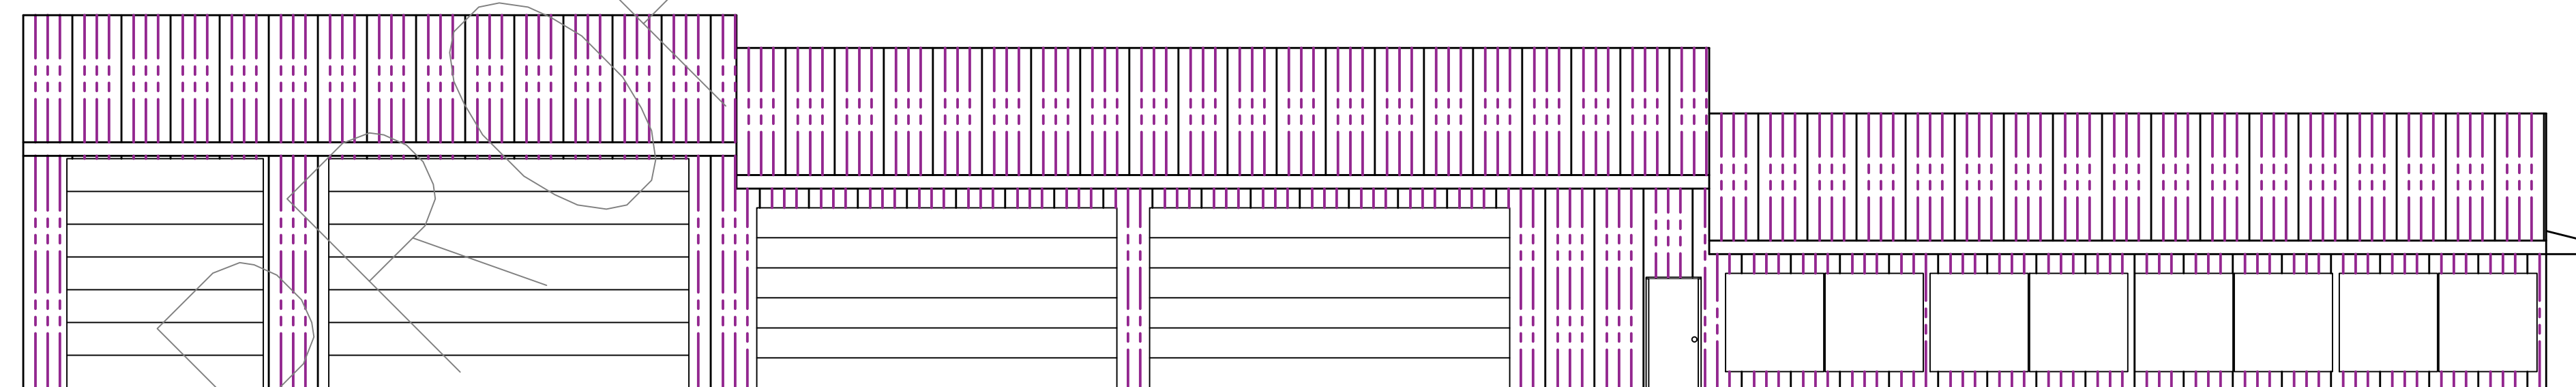

2 FRONT ELEVATION
A101 SCALE: 1/8" = 1'-0"

NOT FOR CONSTRUCTION

okbs
Kreofsky Building Systems
865 Enterprise Drive (507) 534-3855
Plainview MN 55964 Fax (507) 534-3214

Copyright 2010 by Bruce Kreofsky & Sons, Inc. All rights reserved. This drawing or any part of it may not be reproduced or used in any form or manner without the prior written permission of Bruce Kreofsky & Sons, Inc.

REVISIONS	
△	Date:
△	By:
△	Date:
△	By:
△	Date:
△	By:

Drawn By: HRI
Date: 6/1/2021
File Number:
Plot Scale: 1/8"=1'
Status:
Updated By:
Date:

ISSUE DATE

GGG
Building Remodel
Lanesboro, Minnesota

PROJECT NUMBER

A101
OF